



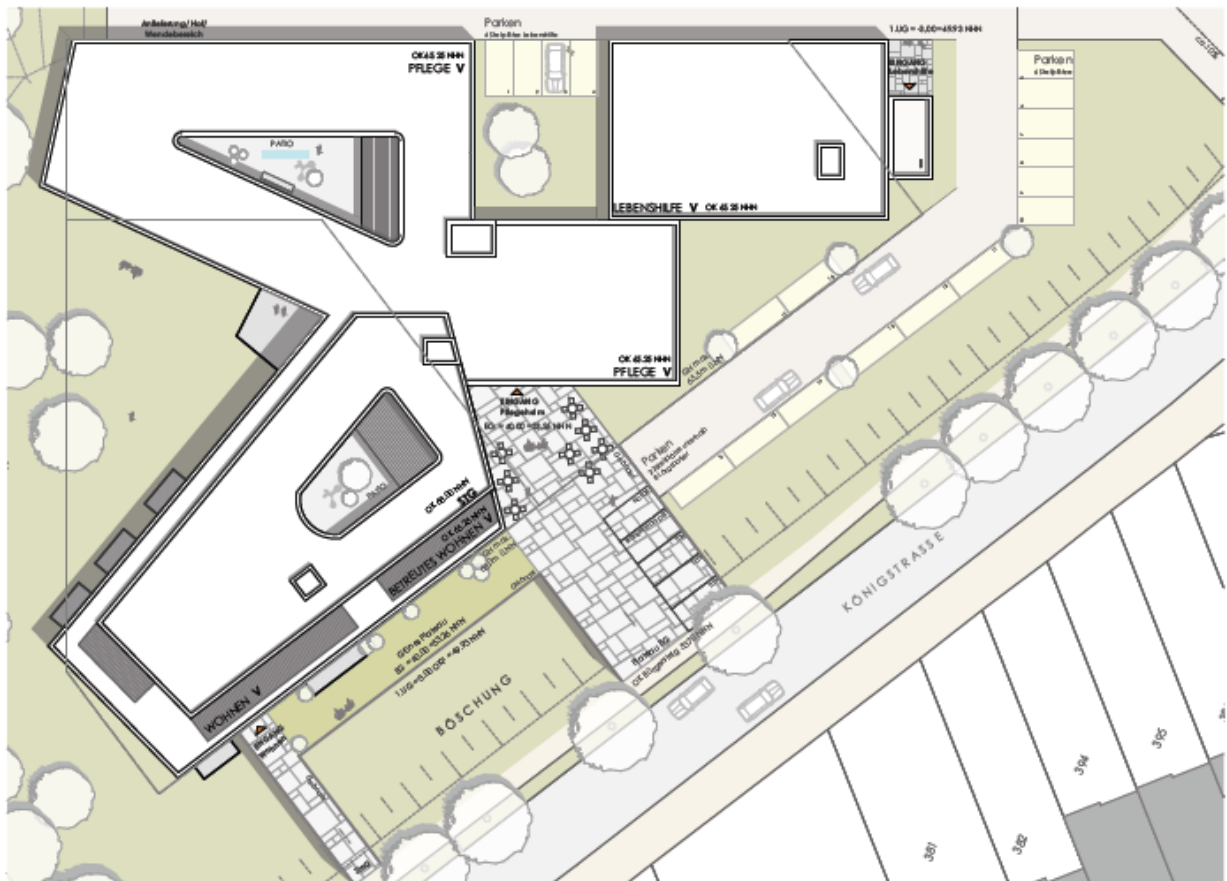

Lageplan_M. 1:200




1.Untergeschoss_ M. 1:200

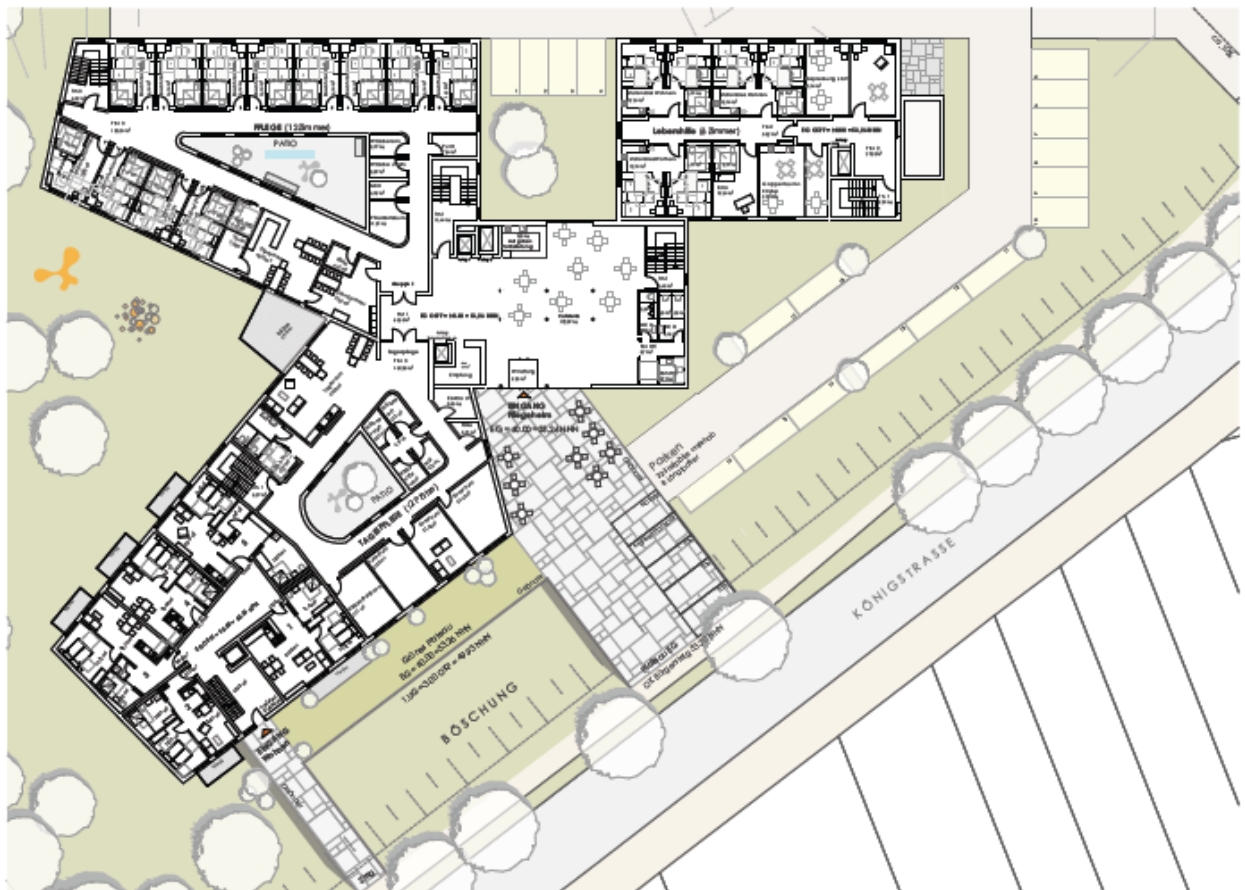

Erdgeschoss_ M. 1:200



1.Obergeschoss_ M. 1:200

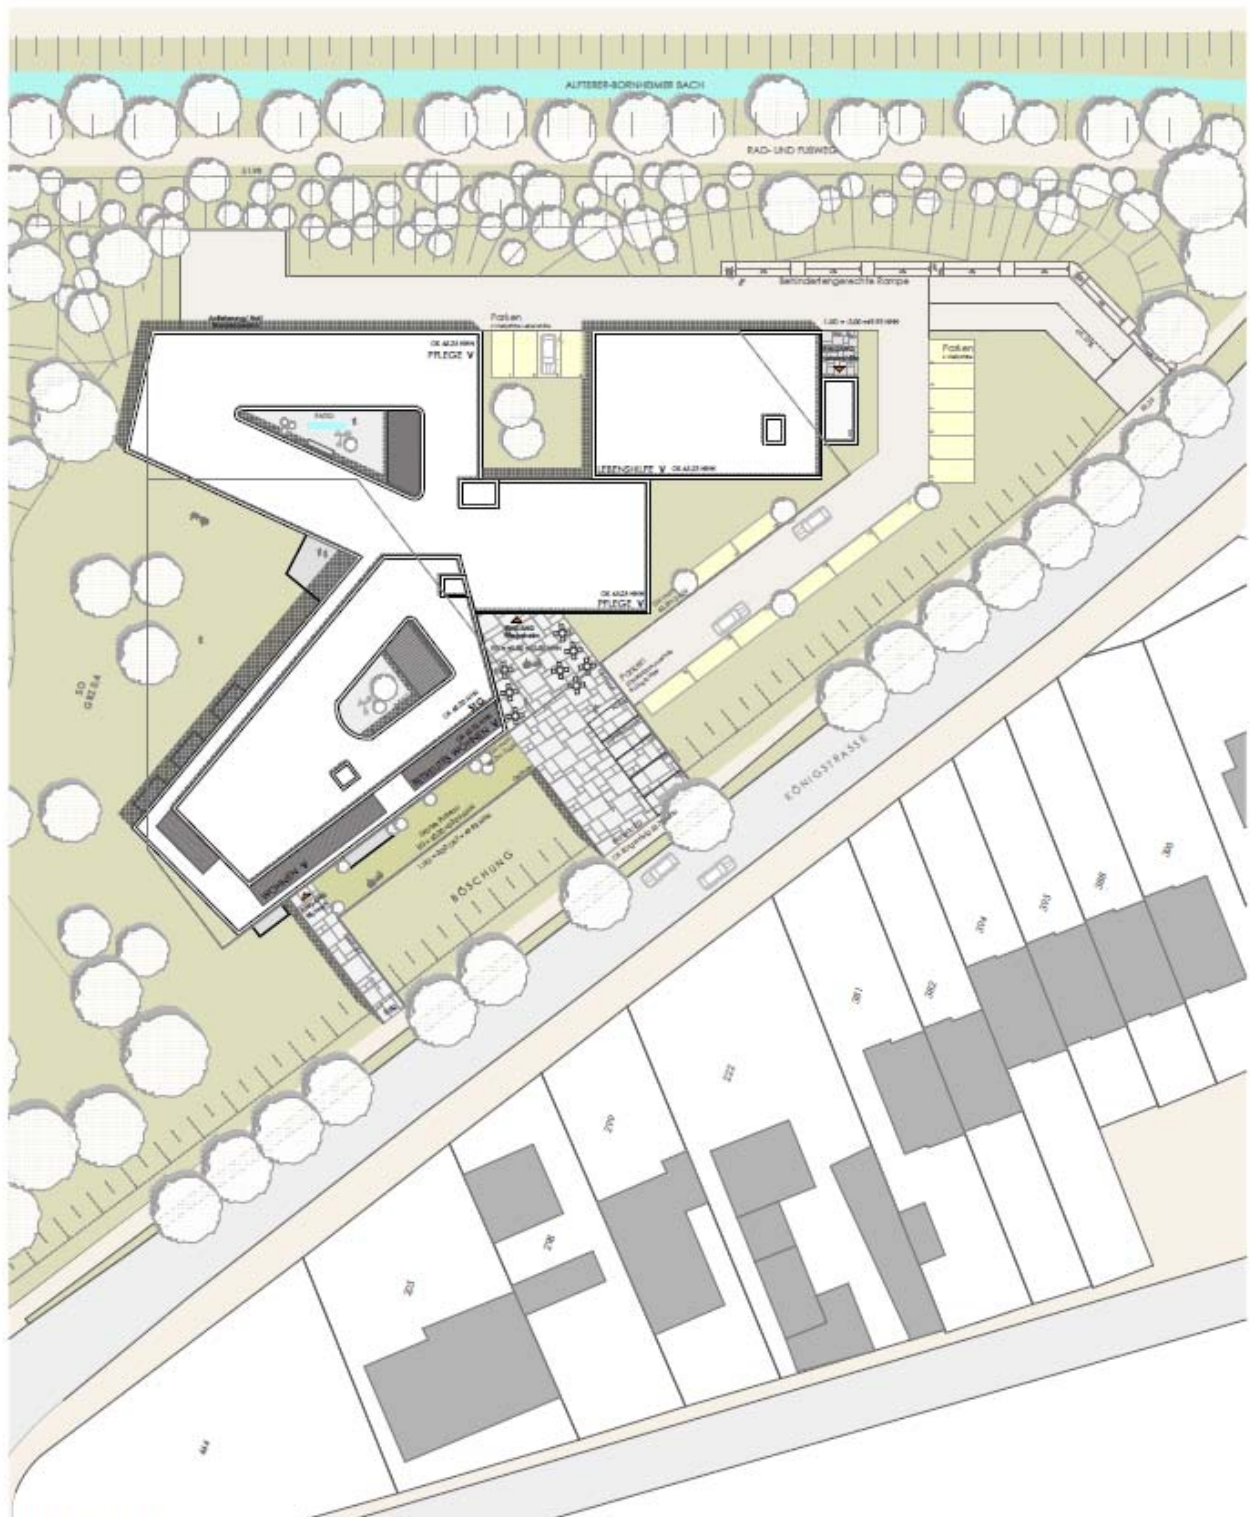

Lageplan_M. 1:250



Modellfotos