


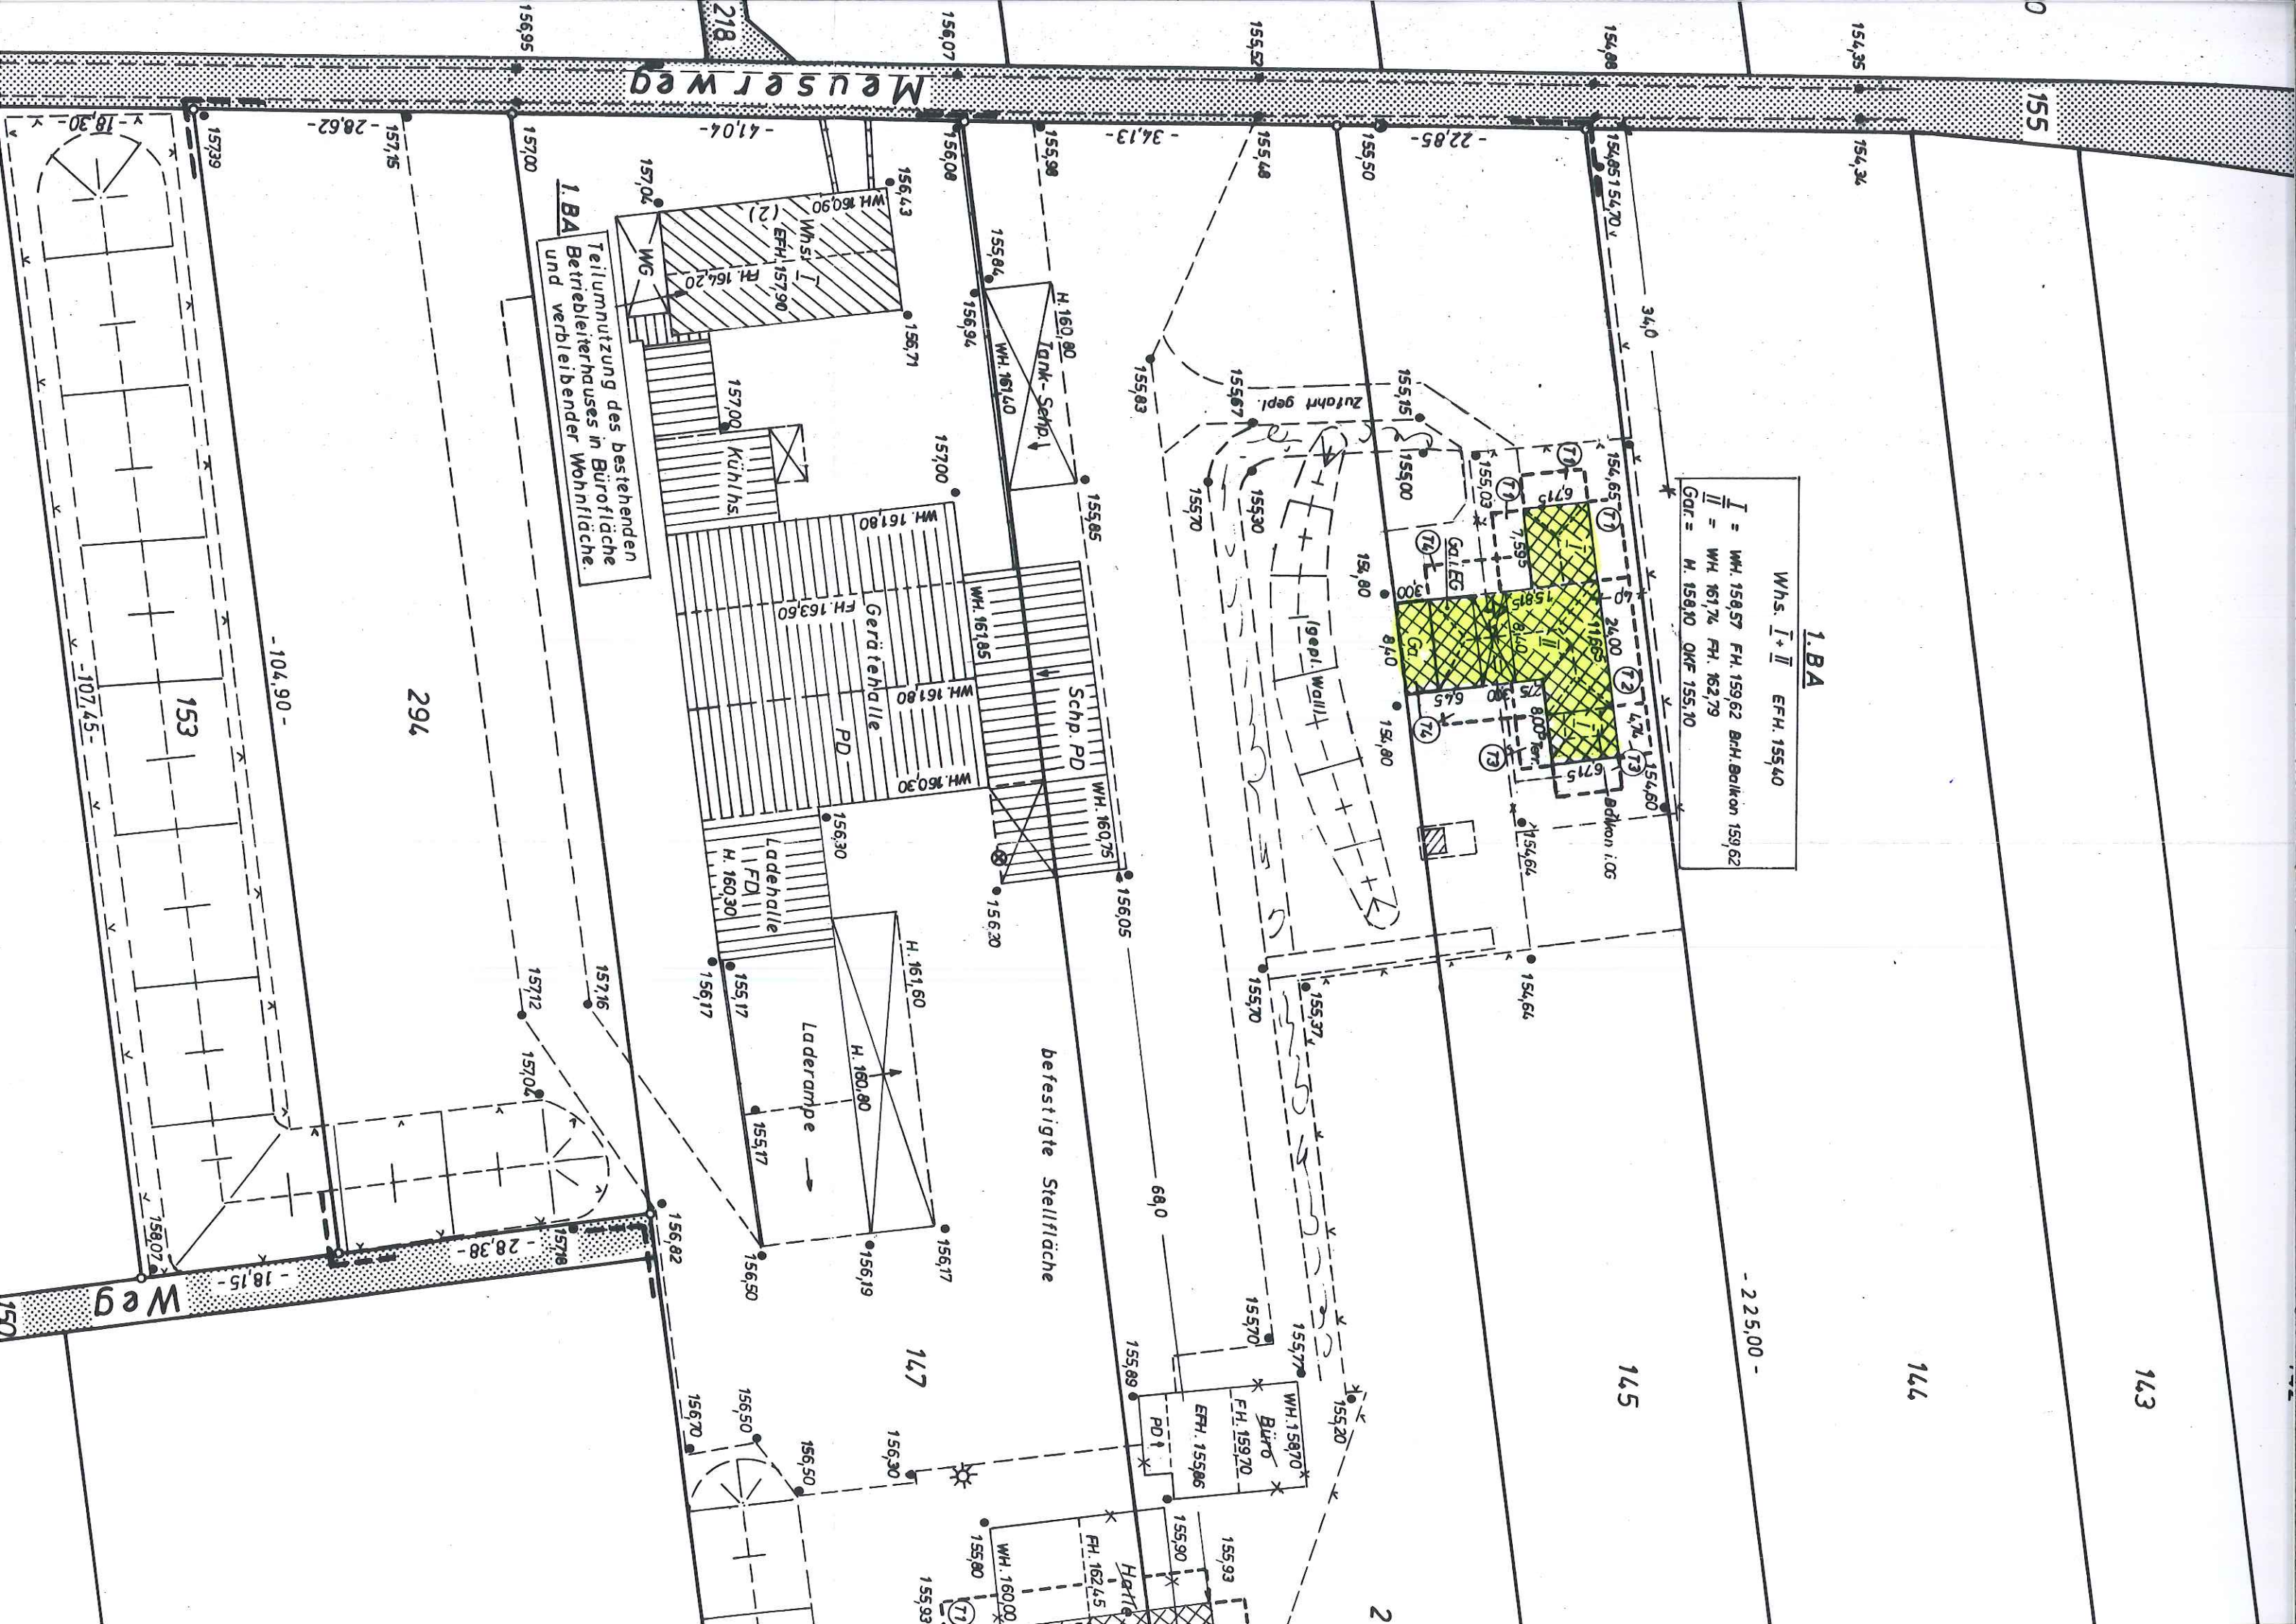

1.BA

Whs. I + II EFH. 155,40

I = WH. 158,57 FH. 159,62 Br.H. Balkon 159,62
II = WH. 161,76 FH. 162,79
Gar. = M. 158,70 OKF 155,70

Meuserweg

Weg